


Begane grond

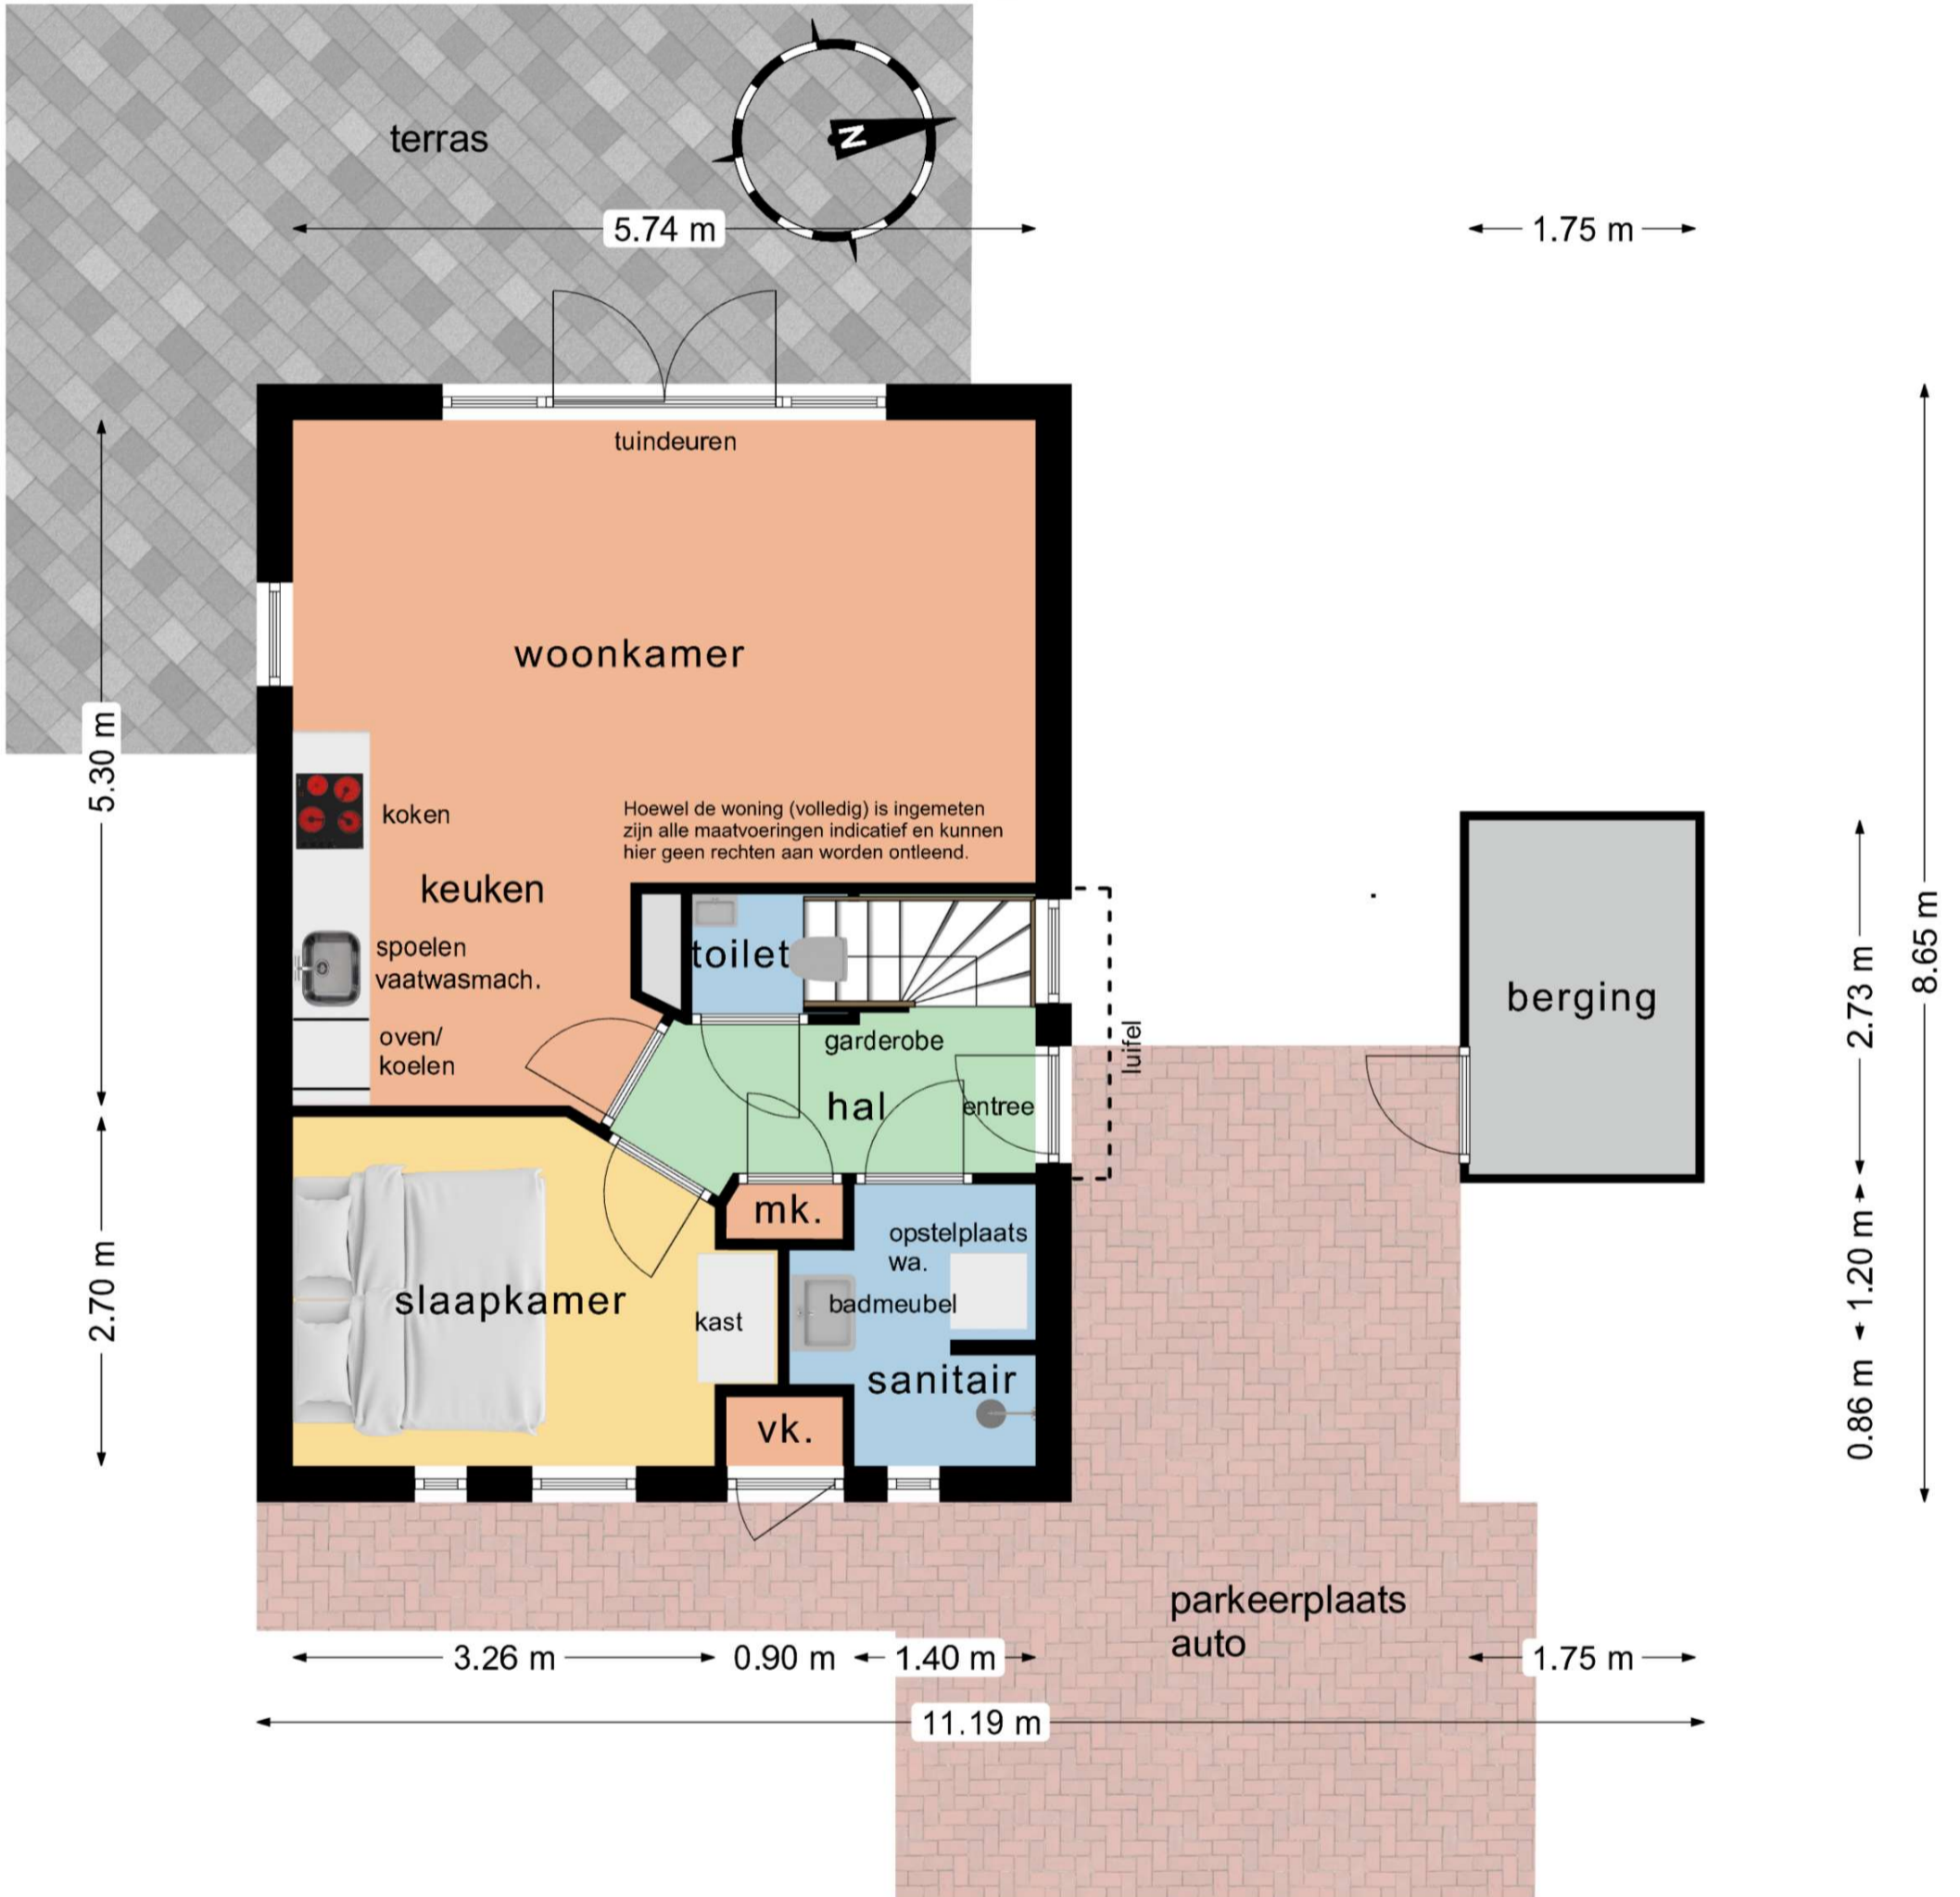

# Verdieping

